


**Appendix F**  
**Alignment C3b**



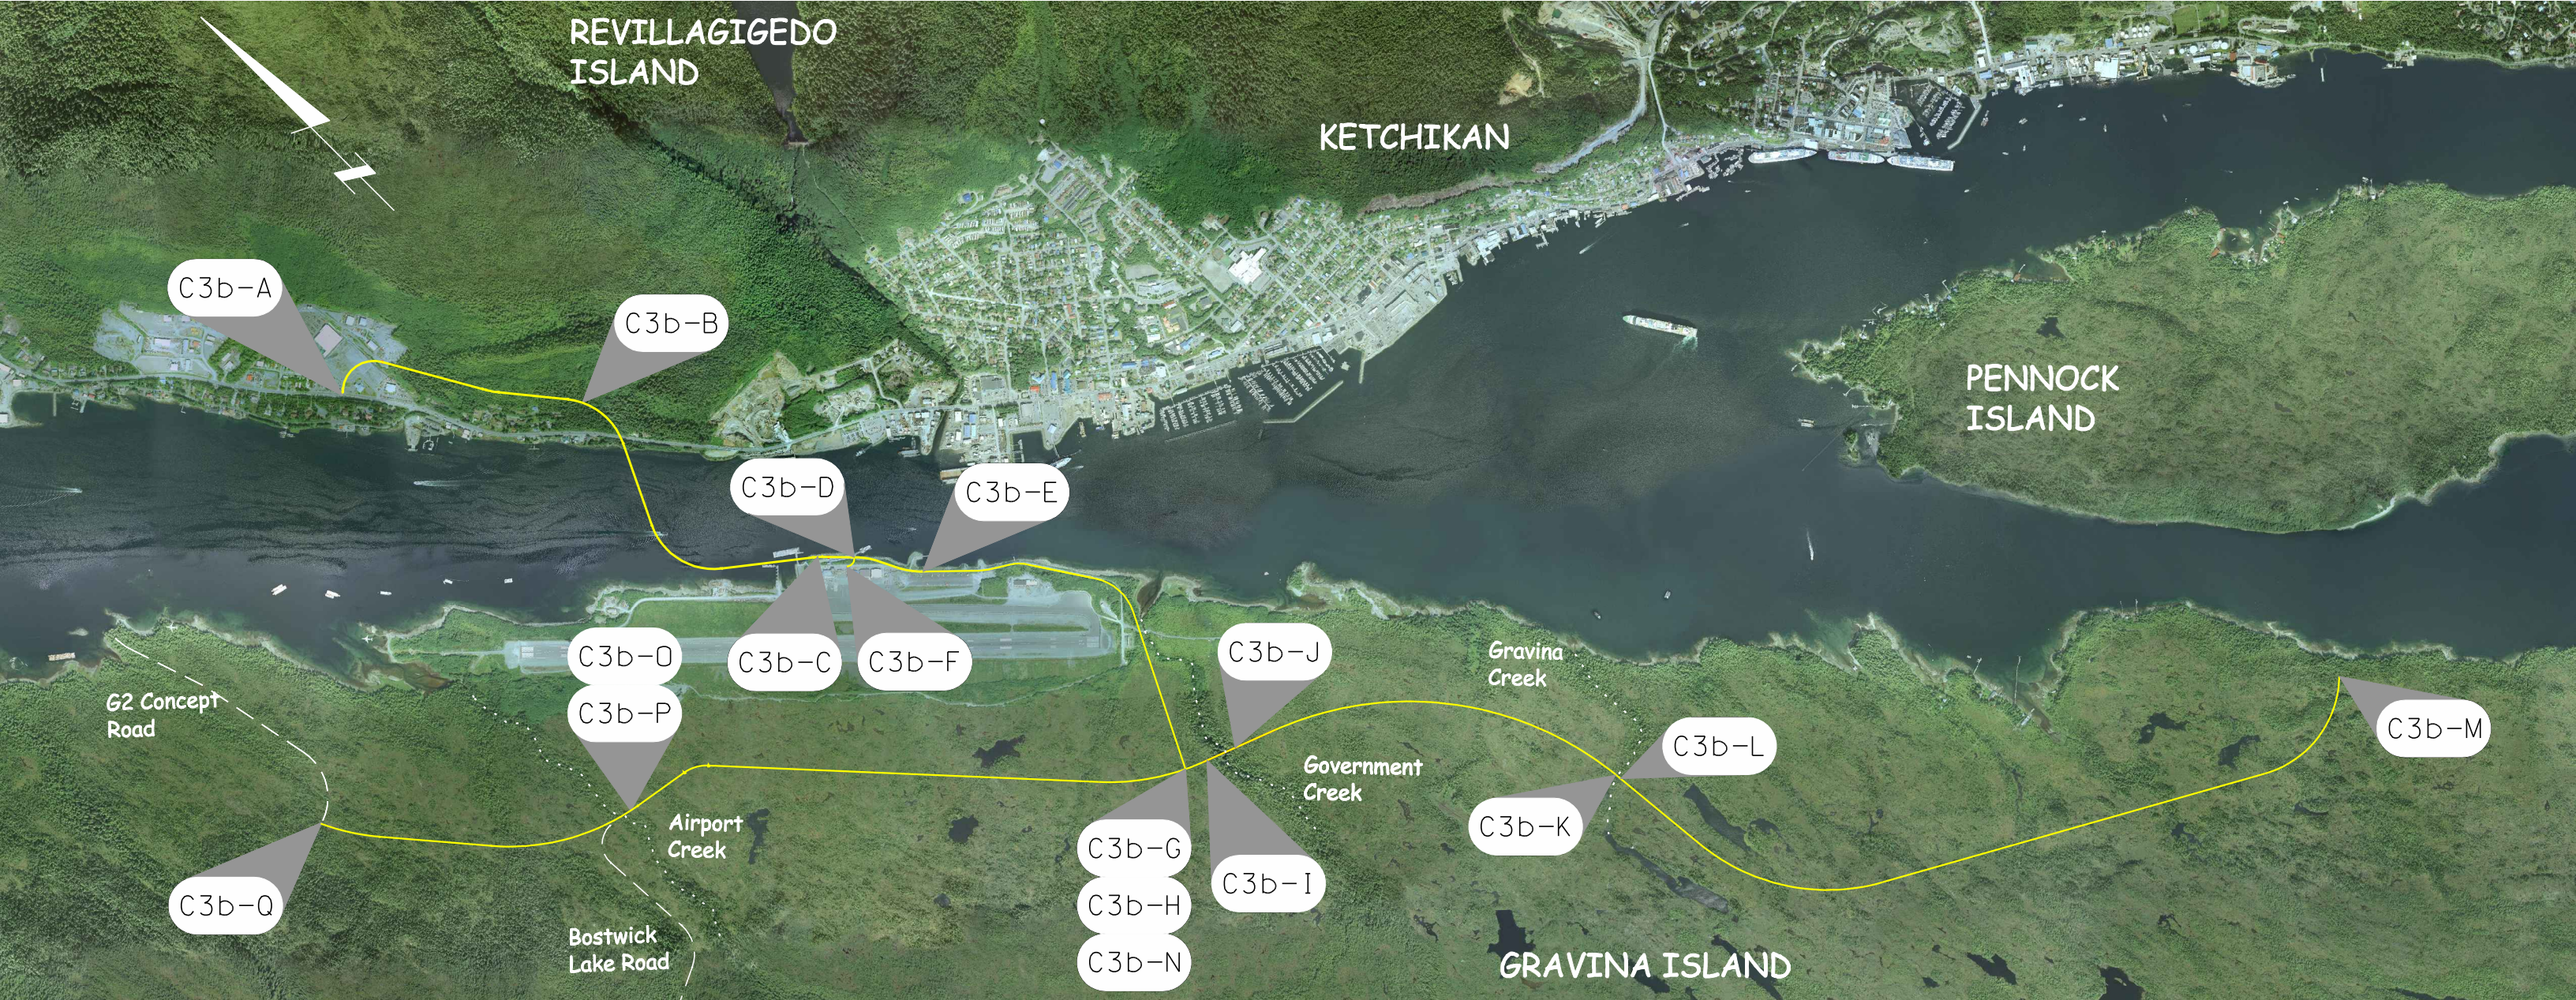

**PROJECT DISTANCES ON CONCEPT C3b**


	Location	Station	C3b-A	C3b-B	C3b-C	C3b-D	C3b-E	C3b-F	C3b-G	C3b-H	C3b-I	C3b-J	C3b-K	C3b-L	C3b-M	C3b-N	C3b-O	C3b-P	C3b-Q
C3b-A	POB Concept C3b	200+00	N/A	3400	7650	8177	9100	8350	14194	14194	14544	14894	20134	20214	30908	14194	21574	21574	25804
C3b-B	Bridge Abutment (Tongass Narrows)(Revilla Is)	234+00	3400	N/A	4250	4777	5700	4950	10794	10794	11144	11494	16734	16814	27508	10794	18174	18174	22404
C3b-C	Bridge Abutment (Tongass Narrows)(Gravina Is)	276+50	7650	4250	N/A	527	1450	700	6544	6544	6894	7244	12484	12564	23258	6544	13924	13924	18154
C3b-D	Concept C3b @ Airport Return Loop	281+77	8177	4777	527	N/A	923	173	6017	6017	6367	6717	11957	12037	22731	6017	13397	13397	17627
C3b-E	Concept C3b @ Airport Access Road	291+00	9100	5700	1450	923	N/A	1096	5094	5094	5444	5794	11034	11114	21808	5094	12474	12474	16704
C3b-F	POB Airport Return Loop	0+00	8350	4950	700	173	1096	N/A	6190	6190	6540	6890	12130	12210	22904	6190	13570	13570	17800
C3b-G	POE Airport Access Road	60+84	14194	10794	6544	6017	5094	6190	N/A	0	350	700	5940	6020	16714	0	7380	7380	11610
C3b-H	POB Gavina Island Highway	138+00	14194	10794	6544	6017	5094	6190	0	N/A	350	700	5940	6020	16714	0	7380	7380	11610
C3b-I	Government Creek (North Abutment)	141+50	14544	11144	6894	6367	5444	6540	350	350	N/A	350	5590	5670	16364	350	7730	7730	11960
C3b-J	Government Creek (South Abutment)	145+00	14894	11494	7244	6717	5794	6890	700	700	350	N/A	5240	5320	16014	700	8080	8080	12310
C3b-K	Gravina Creek (North Abutment)	197+40	20134	16734	12484	11957	11034	12130	5940	5940	5590	5240	N/A	80	10774	5940	13320	13320	17550
C3b-L	Gravina Creek (South Abutment)	198+20	20214	16814	12564	12037	11114	12210	6020	6020	5670	5320	80	N/A	10694	6020	13400	13400	17630
C3b-M	Cul-De-Sac Gravina Island Highway	305+14	30908	27508	23258	22731	21808	22904	16714	16714	16364	16014	10774	10694	N/A	16714	24094	24094	28324
C3b-N	EOP Lewis Reef Road	138+00	14194	10794	6544	6017	5094	6190	0	0	350	700	5940	6020	16714	N/A	7380	7380	11610
C3b-O	BOP Lewis Reef Road	64+20	21574	18174	13924	13397	12474	13570	7380	7380	7730	8080	13320	13400	24094	7380	N/A	0	4230
C3b-P	POB Seley Road @ Bostwick Lake Road	0+00	21574	18174	13924	13397	12474	13570	7380	7380	7730	8080	13320	13400	24094	7380	0	N/A	4230
C3b-Q	Seley Road @ G2 Concept Intersection	42+30	25804	22404	18154	17627	16704	17800	11610	11610	11960	12310	17550	17630	28324	11610	4230	4230	N/A





SHEET NO.	TOTAL SHEETS	
1	5	
STATE	YEAR	
ALASKA	2008	
ADDENDUM NO.		
-		
PROJECT DESIGNATION		
-		
REVISIONS		
NO.	DATE	DESCRIPTION


FILENAME: \_\_\_\_\_ CHECKED BY: \_\_\_\_\_ DATE: \_\_\_\_\_  
 SCALE: \_\_\_\_\_ DRAWN BY: \_\_\_\_\_

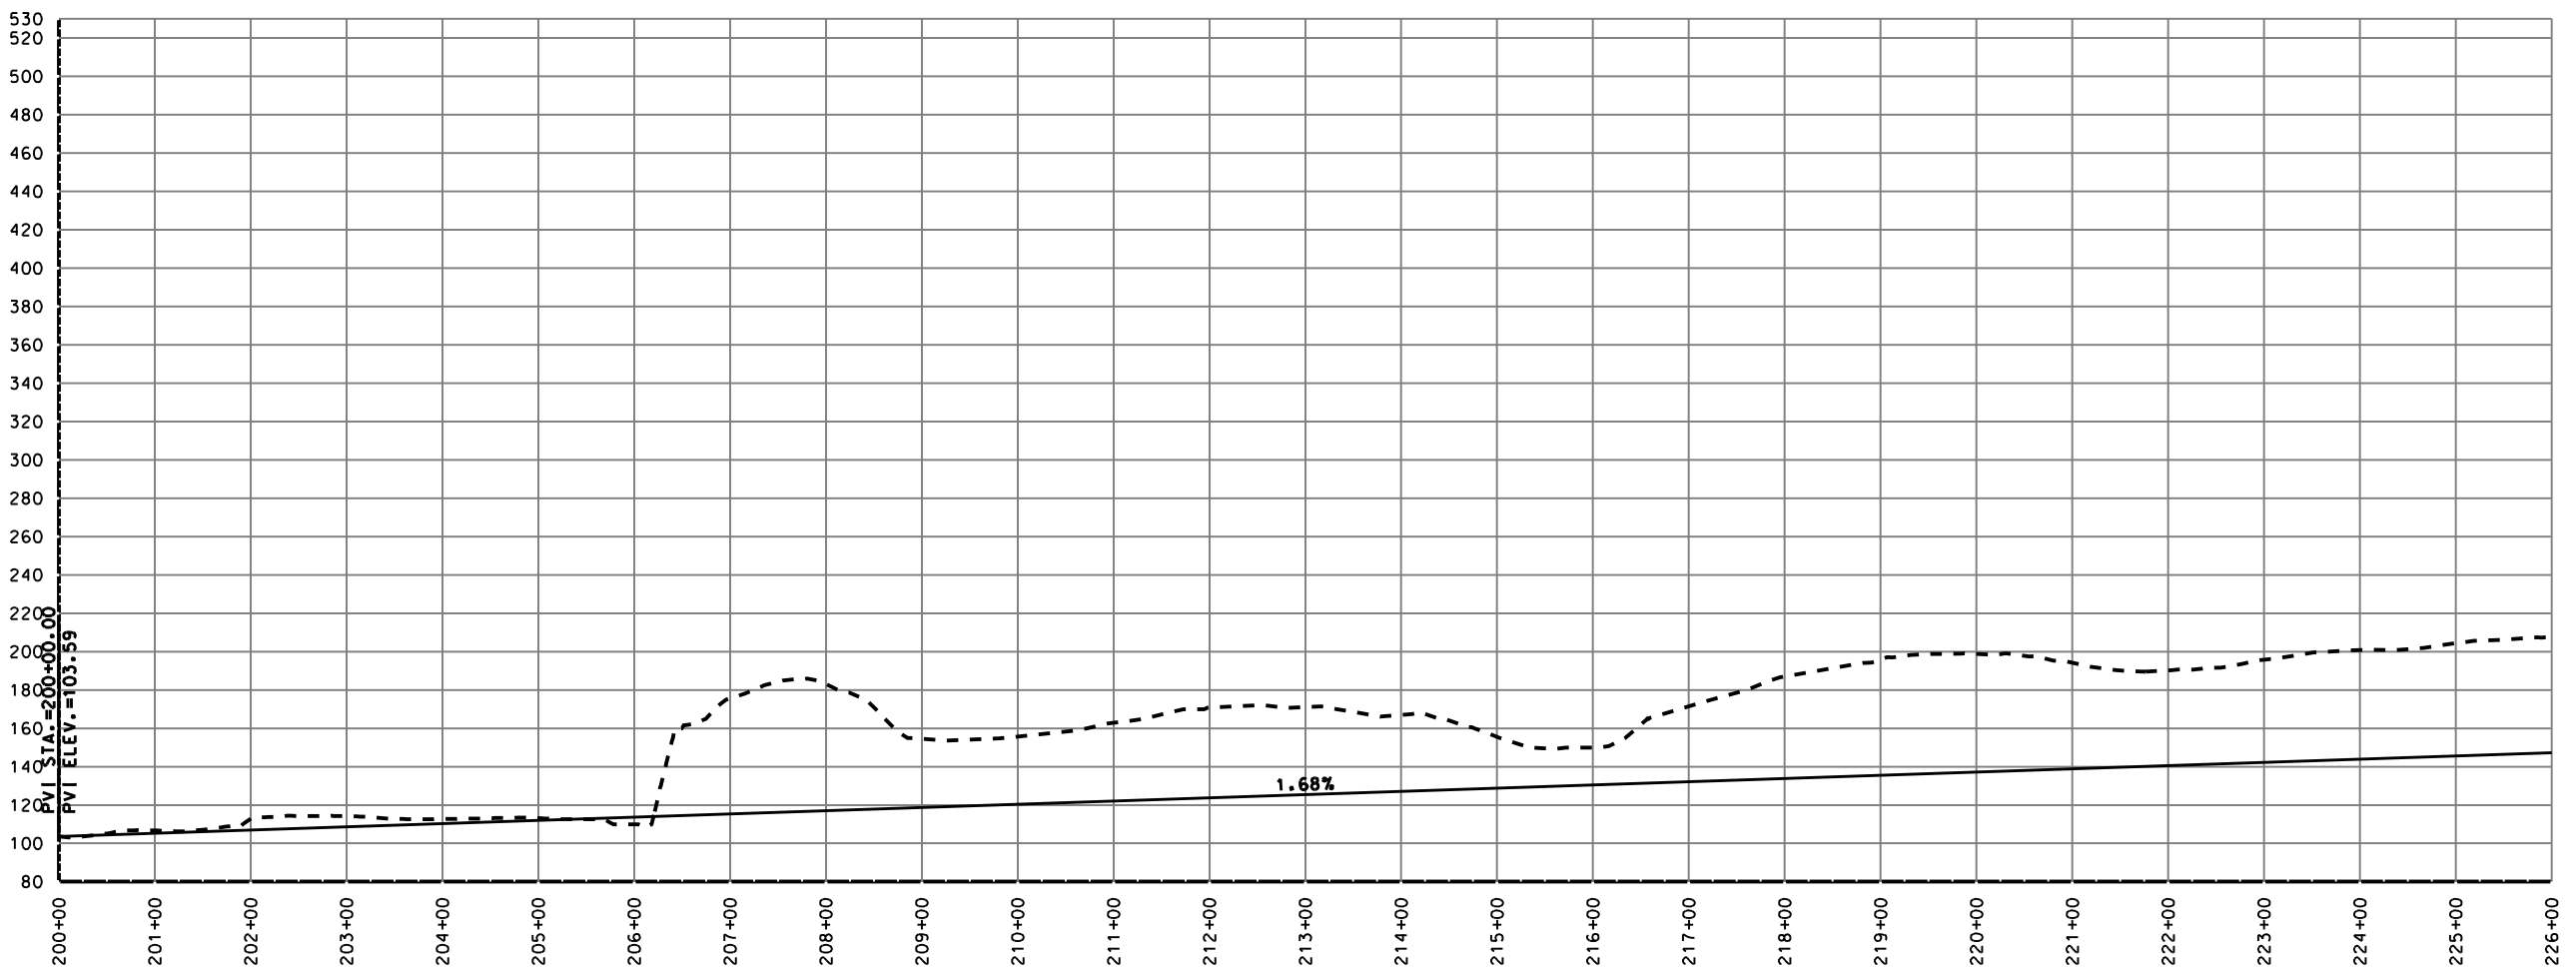

HDR ALASKA, Inc.  
 STATE OF ALASKA  
 DEPARTMENT OF TRANSPORTATION  
 AND PUBLIC FACILITIES



GRAVINA ACCESS  
 C3b  
 PLAN & PROFILE



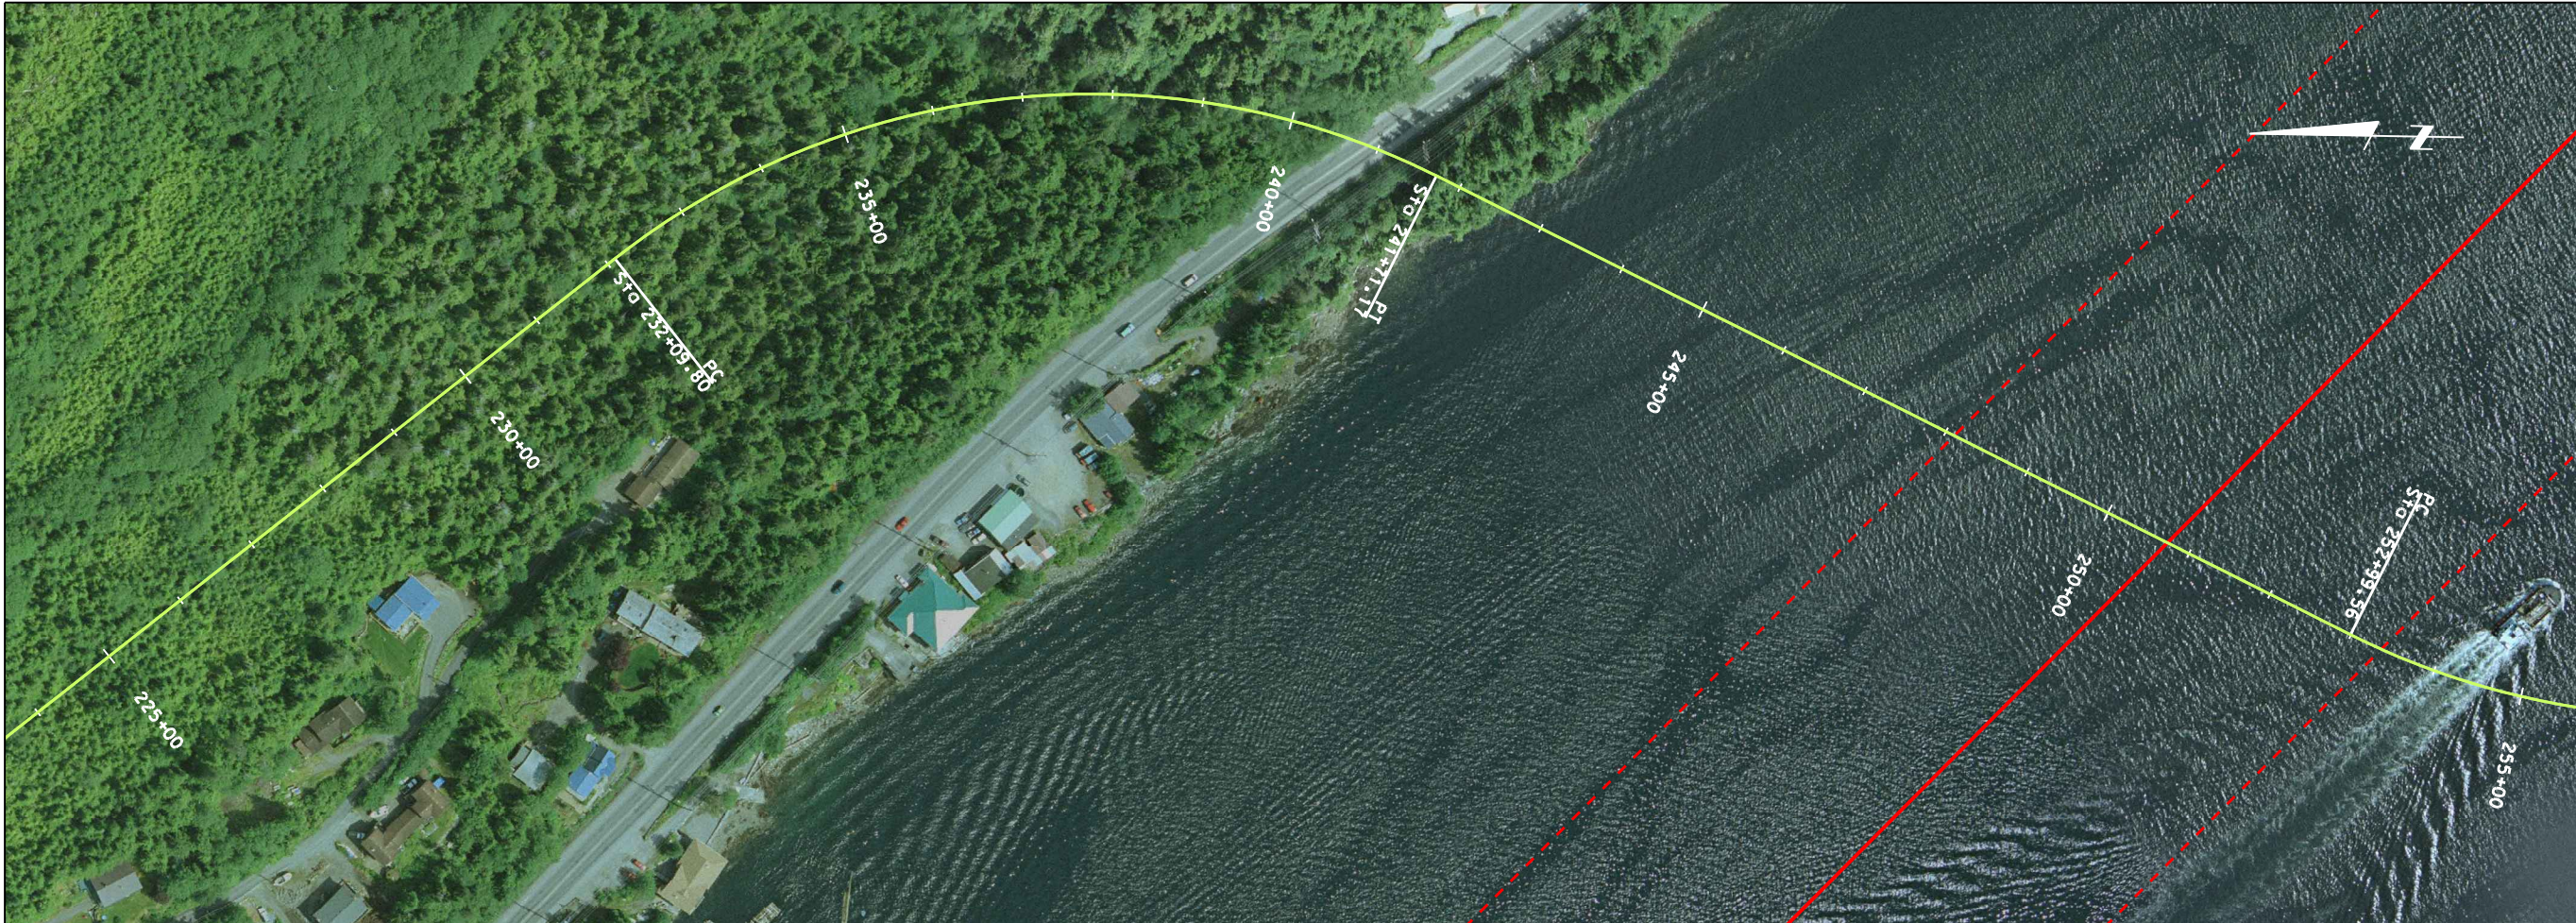

SHEET NO.	TOTAL SHEETS	
2	5	
STATE	YEAR	
ALASKA	2008	
ADDENDUM NO.		
-		
PROJECT DESIGNATION		
-		
REVISIONS		
NO.	DATE	DESCRIPTION

FILENAME: \_\_\_\_\_  
 SCALE: \_\_\_\_\_  
 CHECKED BY: \_\_\_\_\_  
 DRAWN BY: \_\_\_\_\_  
 DATE: \_\_\_\_\_  
 DATE: \_\_\_\_\_

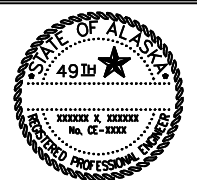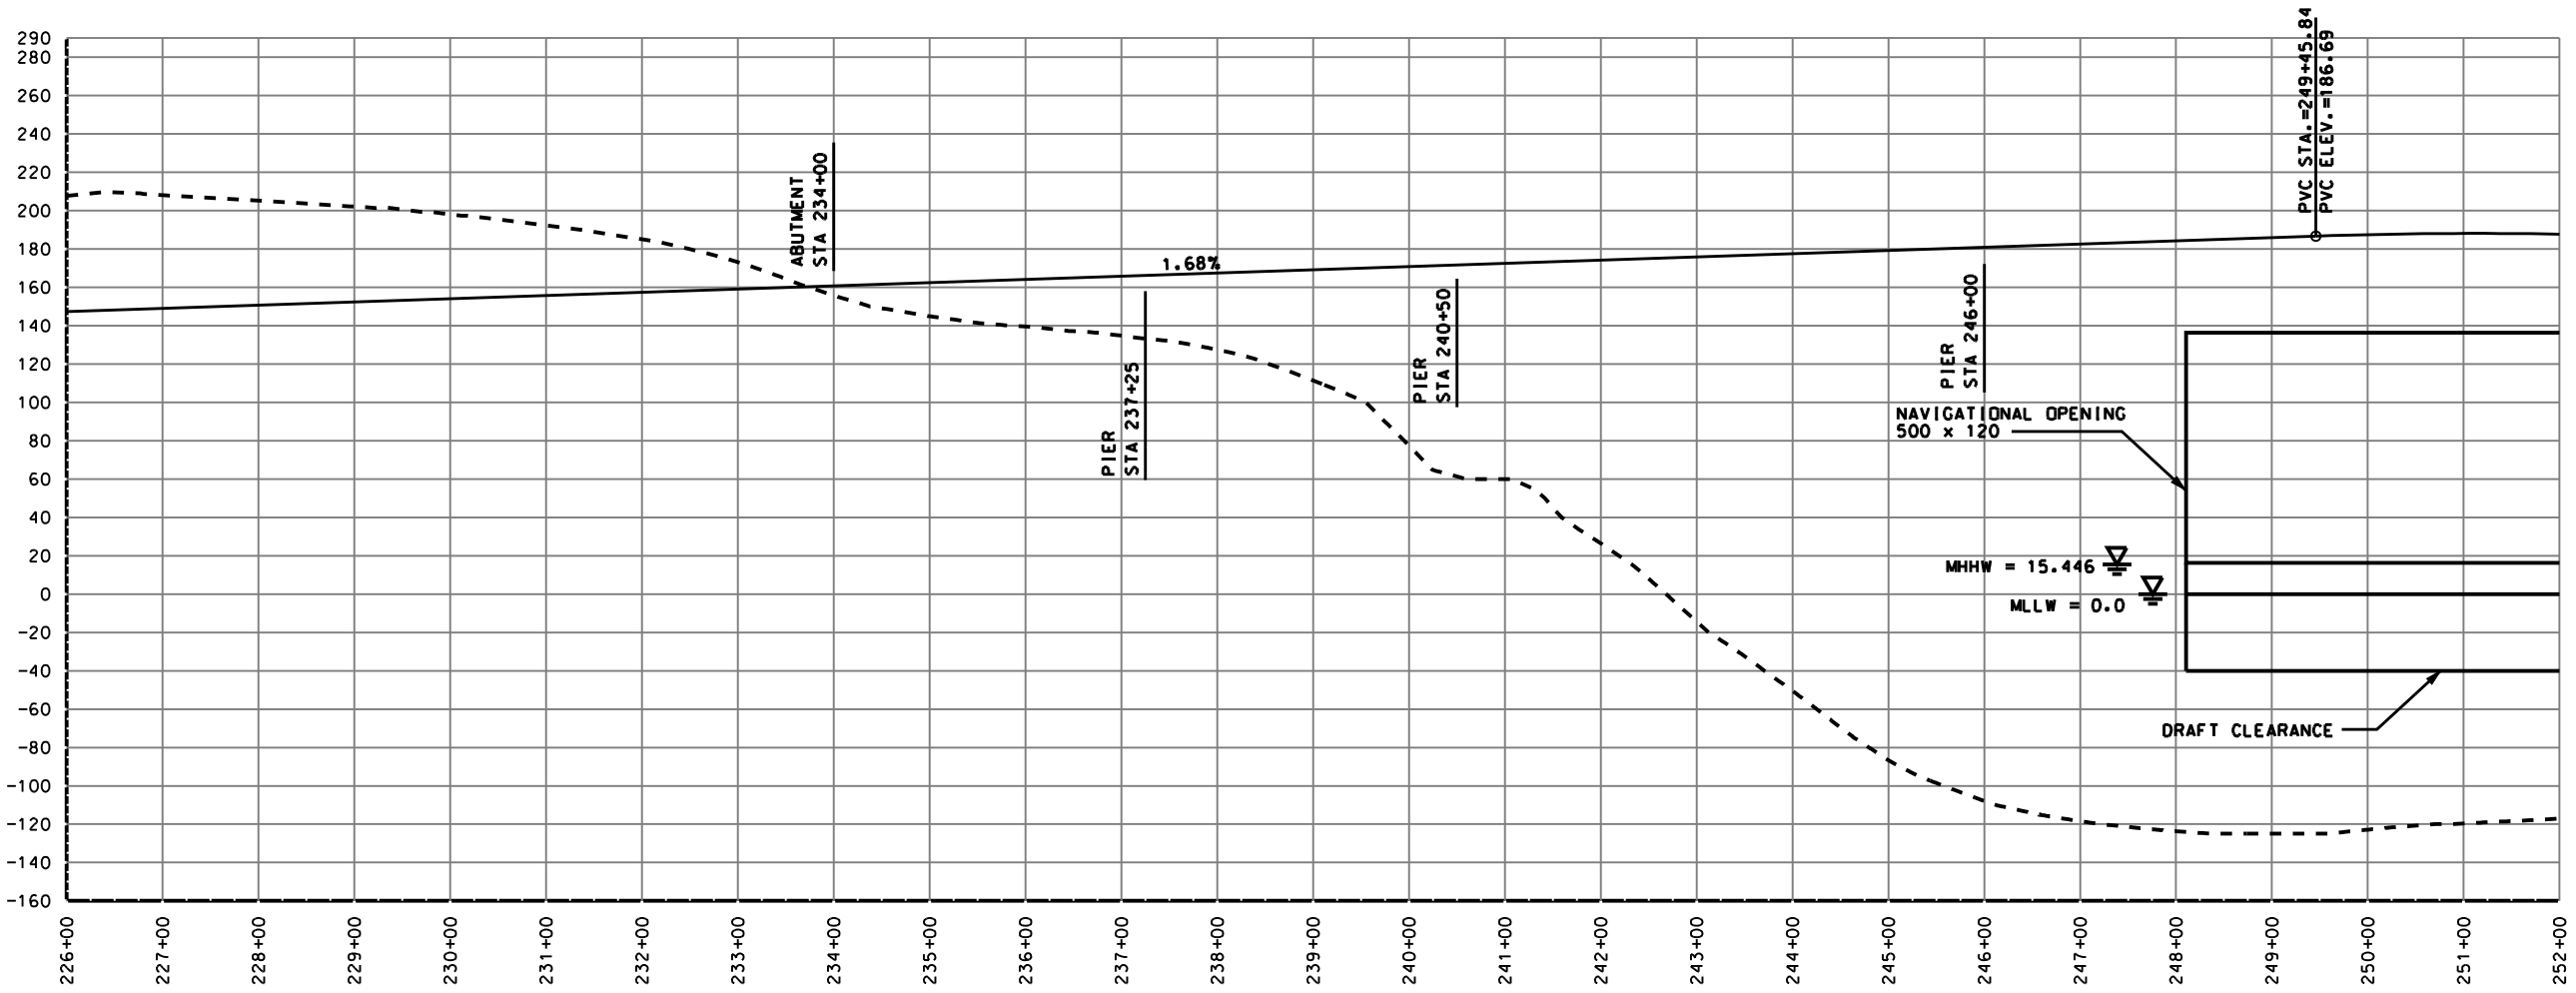

**HDR ALASKA, Inc.**  
 STATE OF ALASKA  
 DEPARTMENT OF TRANSPORTATION  
 AND PUBLIC FACILITIES  
 GRAVINA ACCESS  
 C3b  
 PLAN & PROFILE






SHEET NO.	TOTAL SHEETS
3	5
STATE	YEAR
ALASKA	2008
ADDENDUM NO.	
-	
PROJECT DESIGNATION	
-	

REVISIONS		
NO.	DATE	DESCRIPTION

FILENAME: \_\_\_\_\_ PLOT DATE: \_\_\_\_\_ CHECKED BY: \_\_\_\_\_ DATE: \_\_\_\_\_  
 SCALE: \_\_\_\_\_ PLOT SCALE: \_\_\_\_\_ DRAWN BY: \_\_\_\_\_

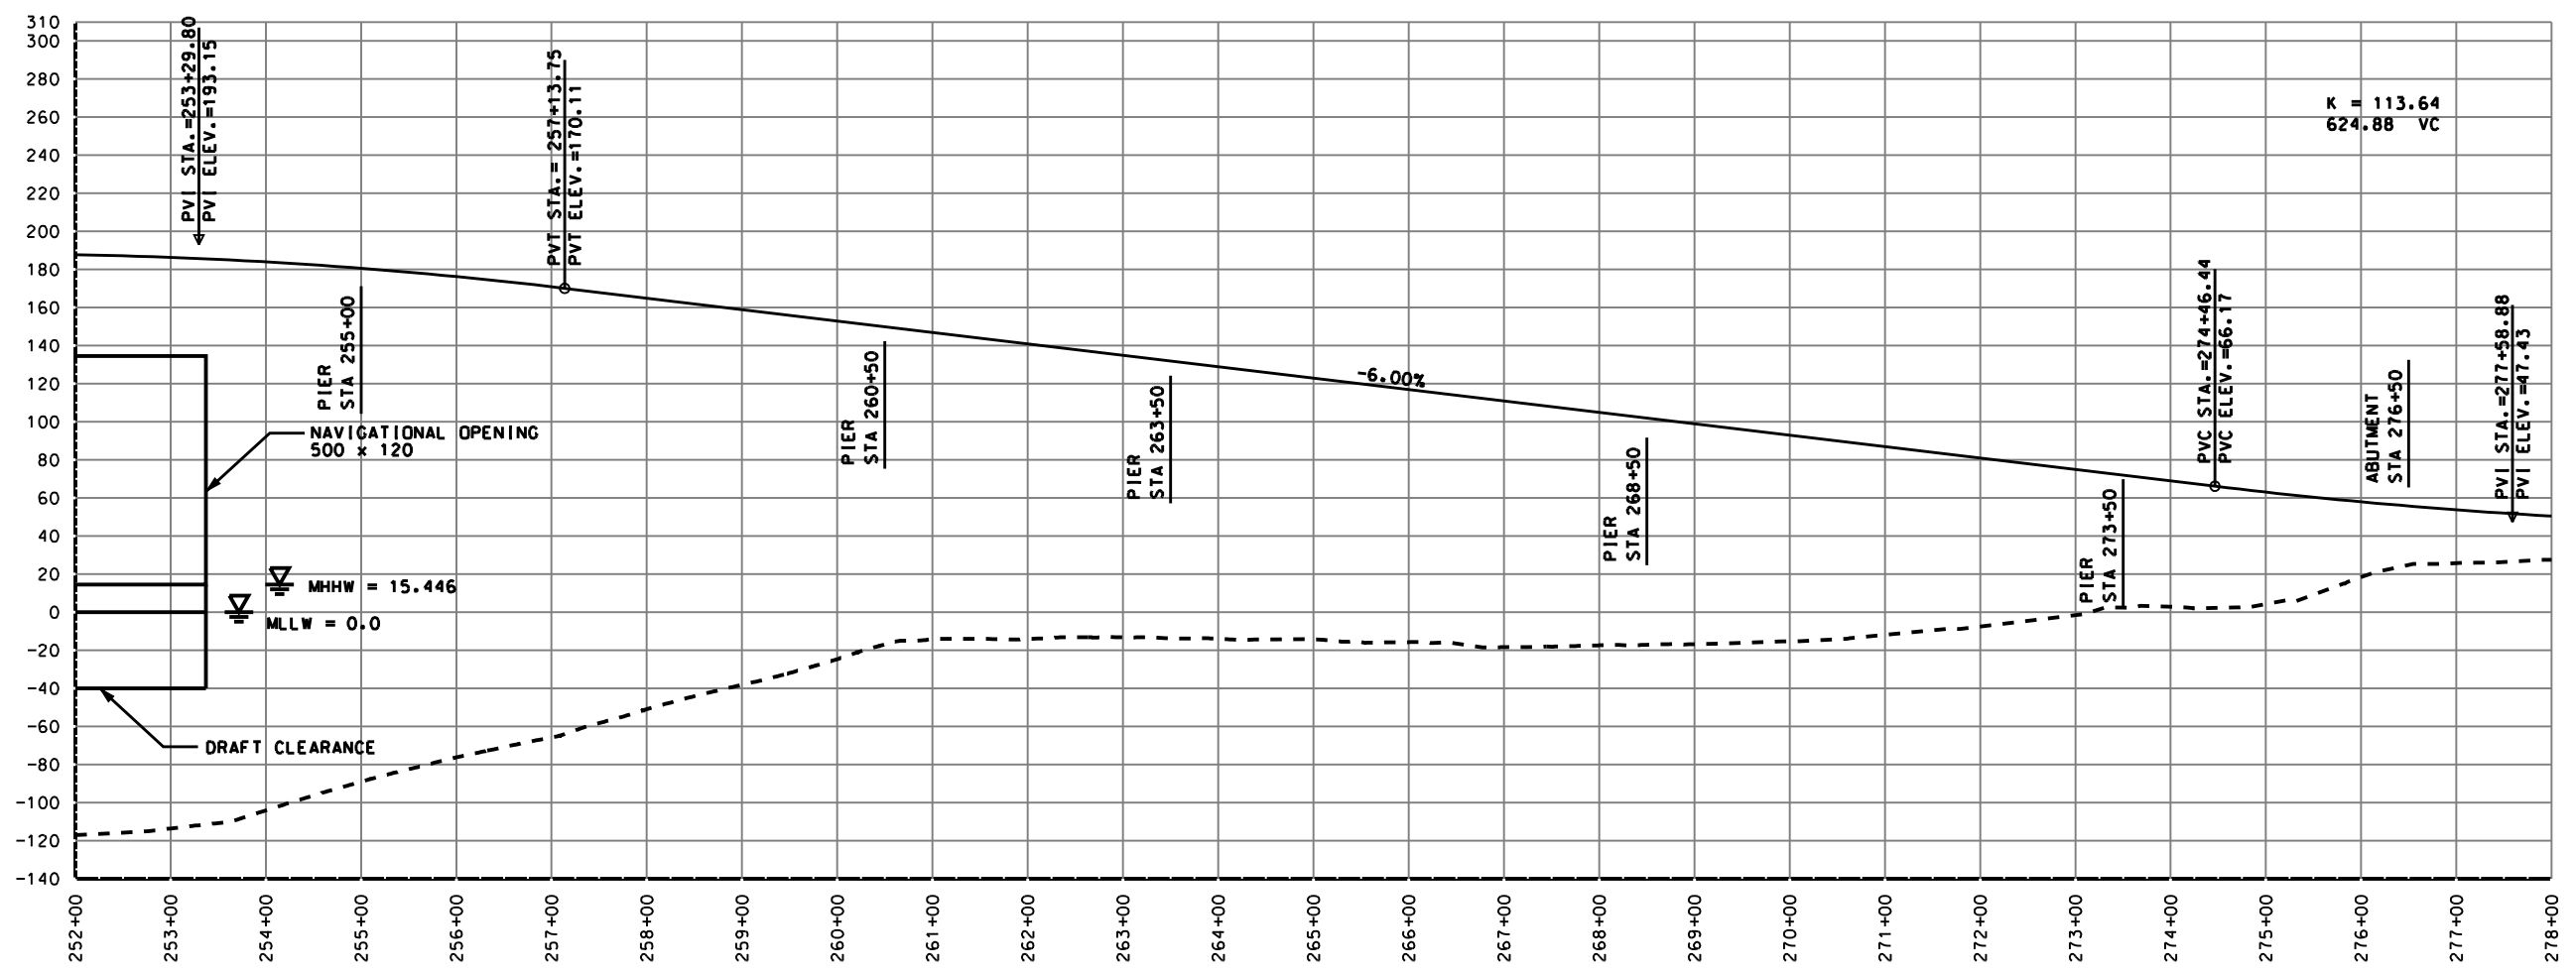

HDR ALASKA, Inc.  
 STATE OF ALASKA  
 DEPARTMENT OF TRANSPORTATION  
 AND PUBLIC FACILITIES


GRAVINA ACCESS  
 C3b  
 PLAN & PROFILE





SHEET NO.	TOTAL SHEETS	
4	5	
STATE	YEAR	
ALASKA	2008	
ADDENDUM NO.		
-		
PROJECT DESIGNATION		
REVISIONS		
NO.	DATE	DESCRIPTION

FILENAME: \_\_\_\_\_  
 SCALE: \_\_\_\_\_  
 CHECKED BY: \_\_\_\_\_  
 DRAWN BY: \_\_\_\_\_  
 DATE: \_\_\_\_\_  
 DATE: \_\_\_\_\_

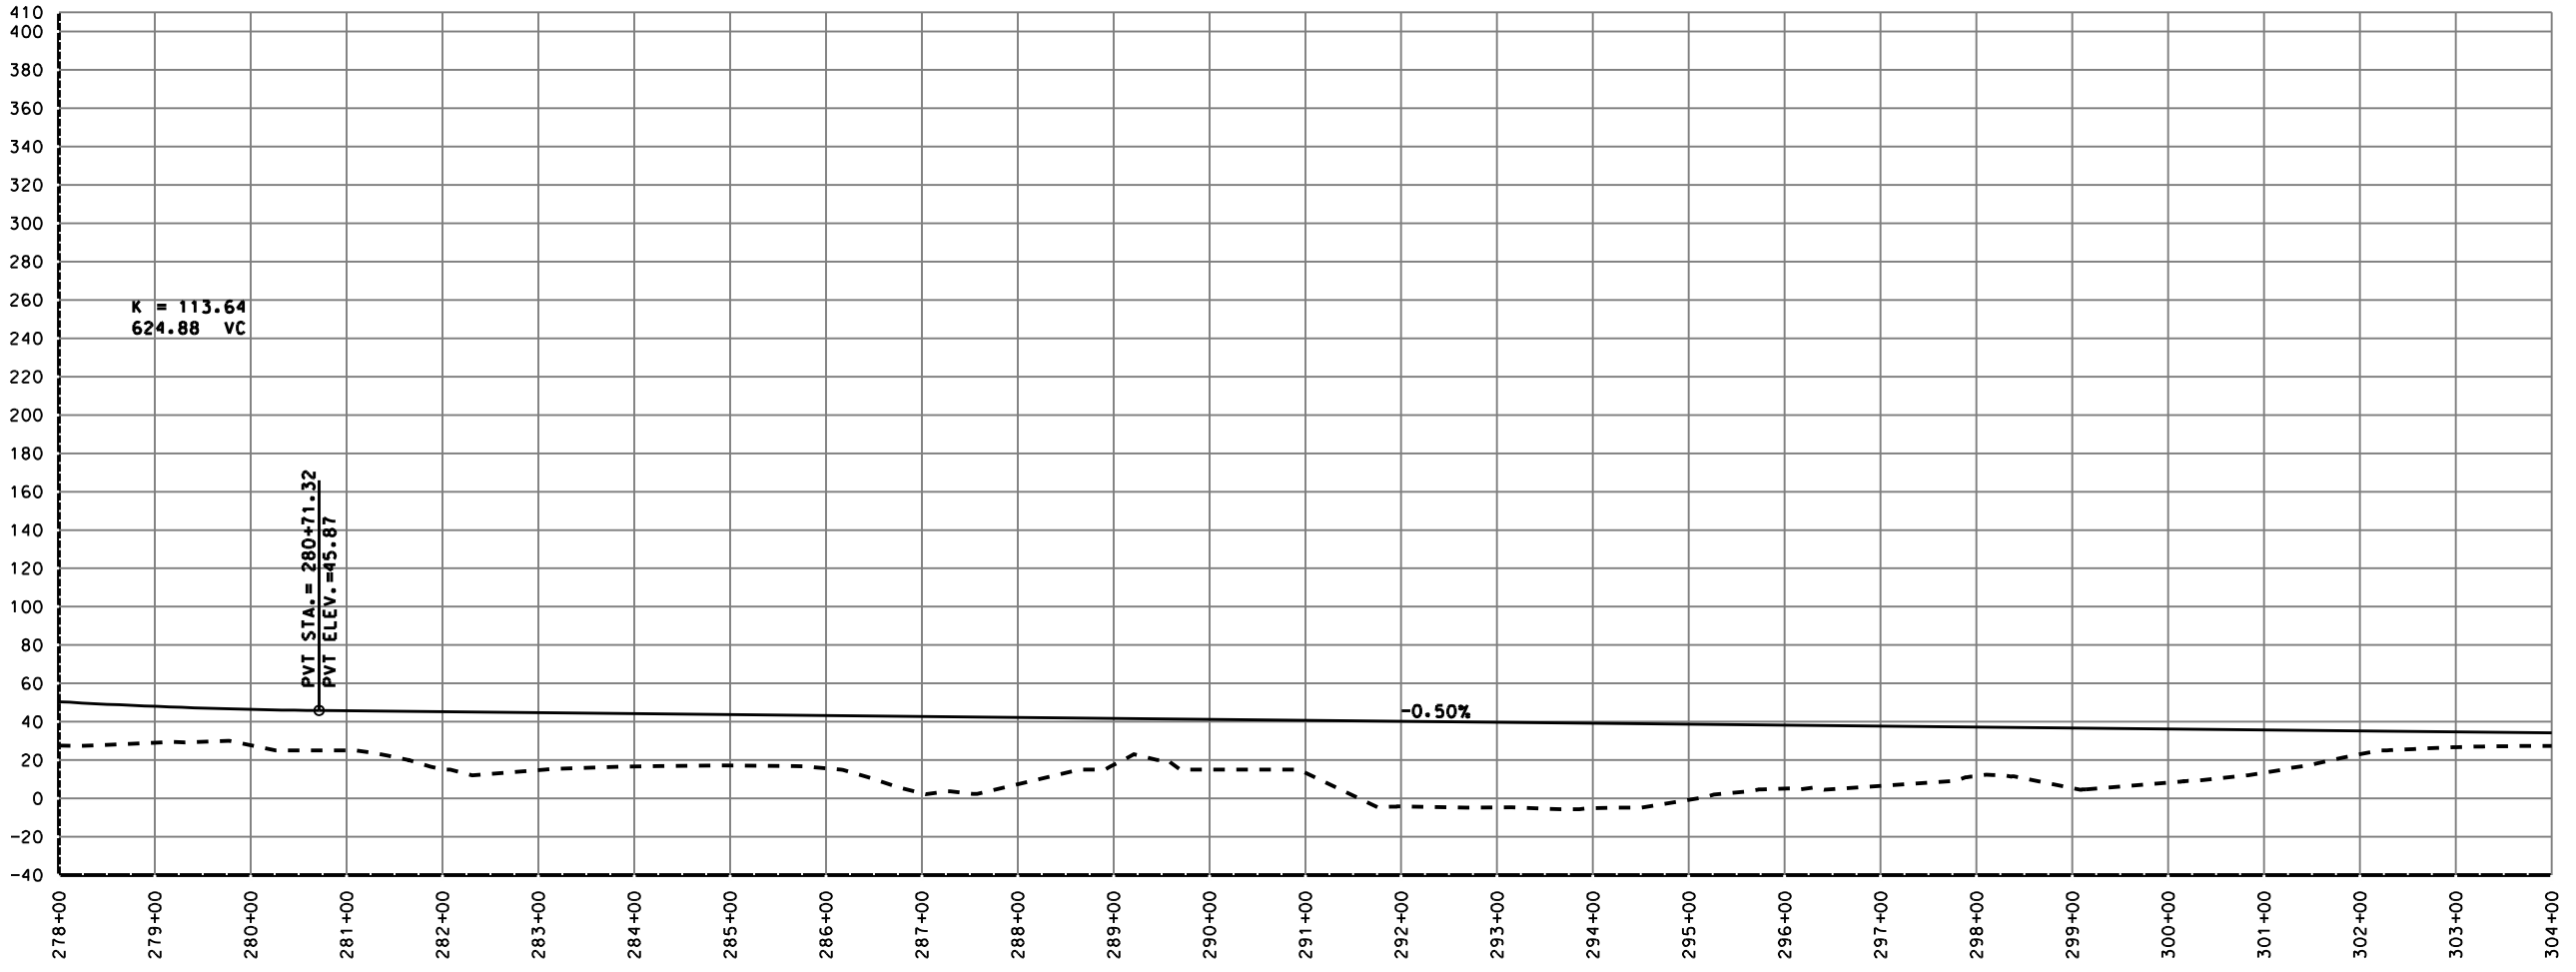

HDR ALASKA, Inc.  
 STATE OF ALASKA  
 DEPARTMENT OF TRANSPORTATION  
 AND PUBLIC FACILITIES

GRAVINA ACCESS  
 C3b  
 PLAN & PROFILE



