



INSET

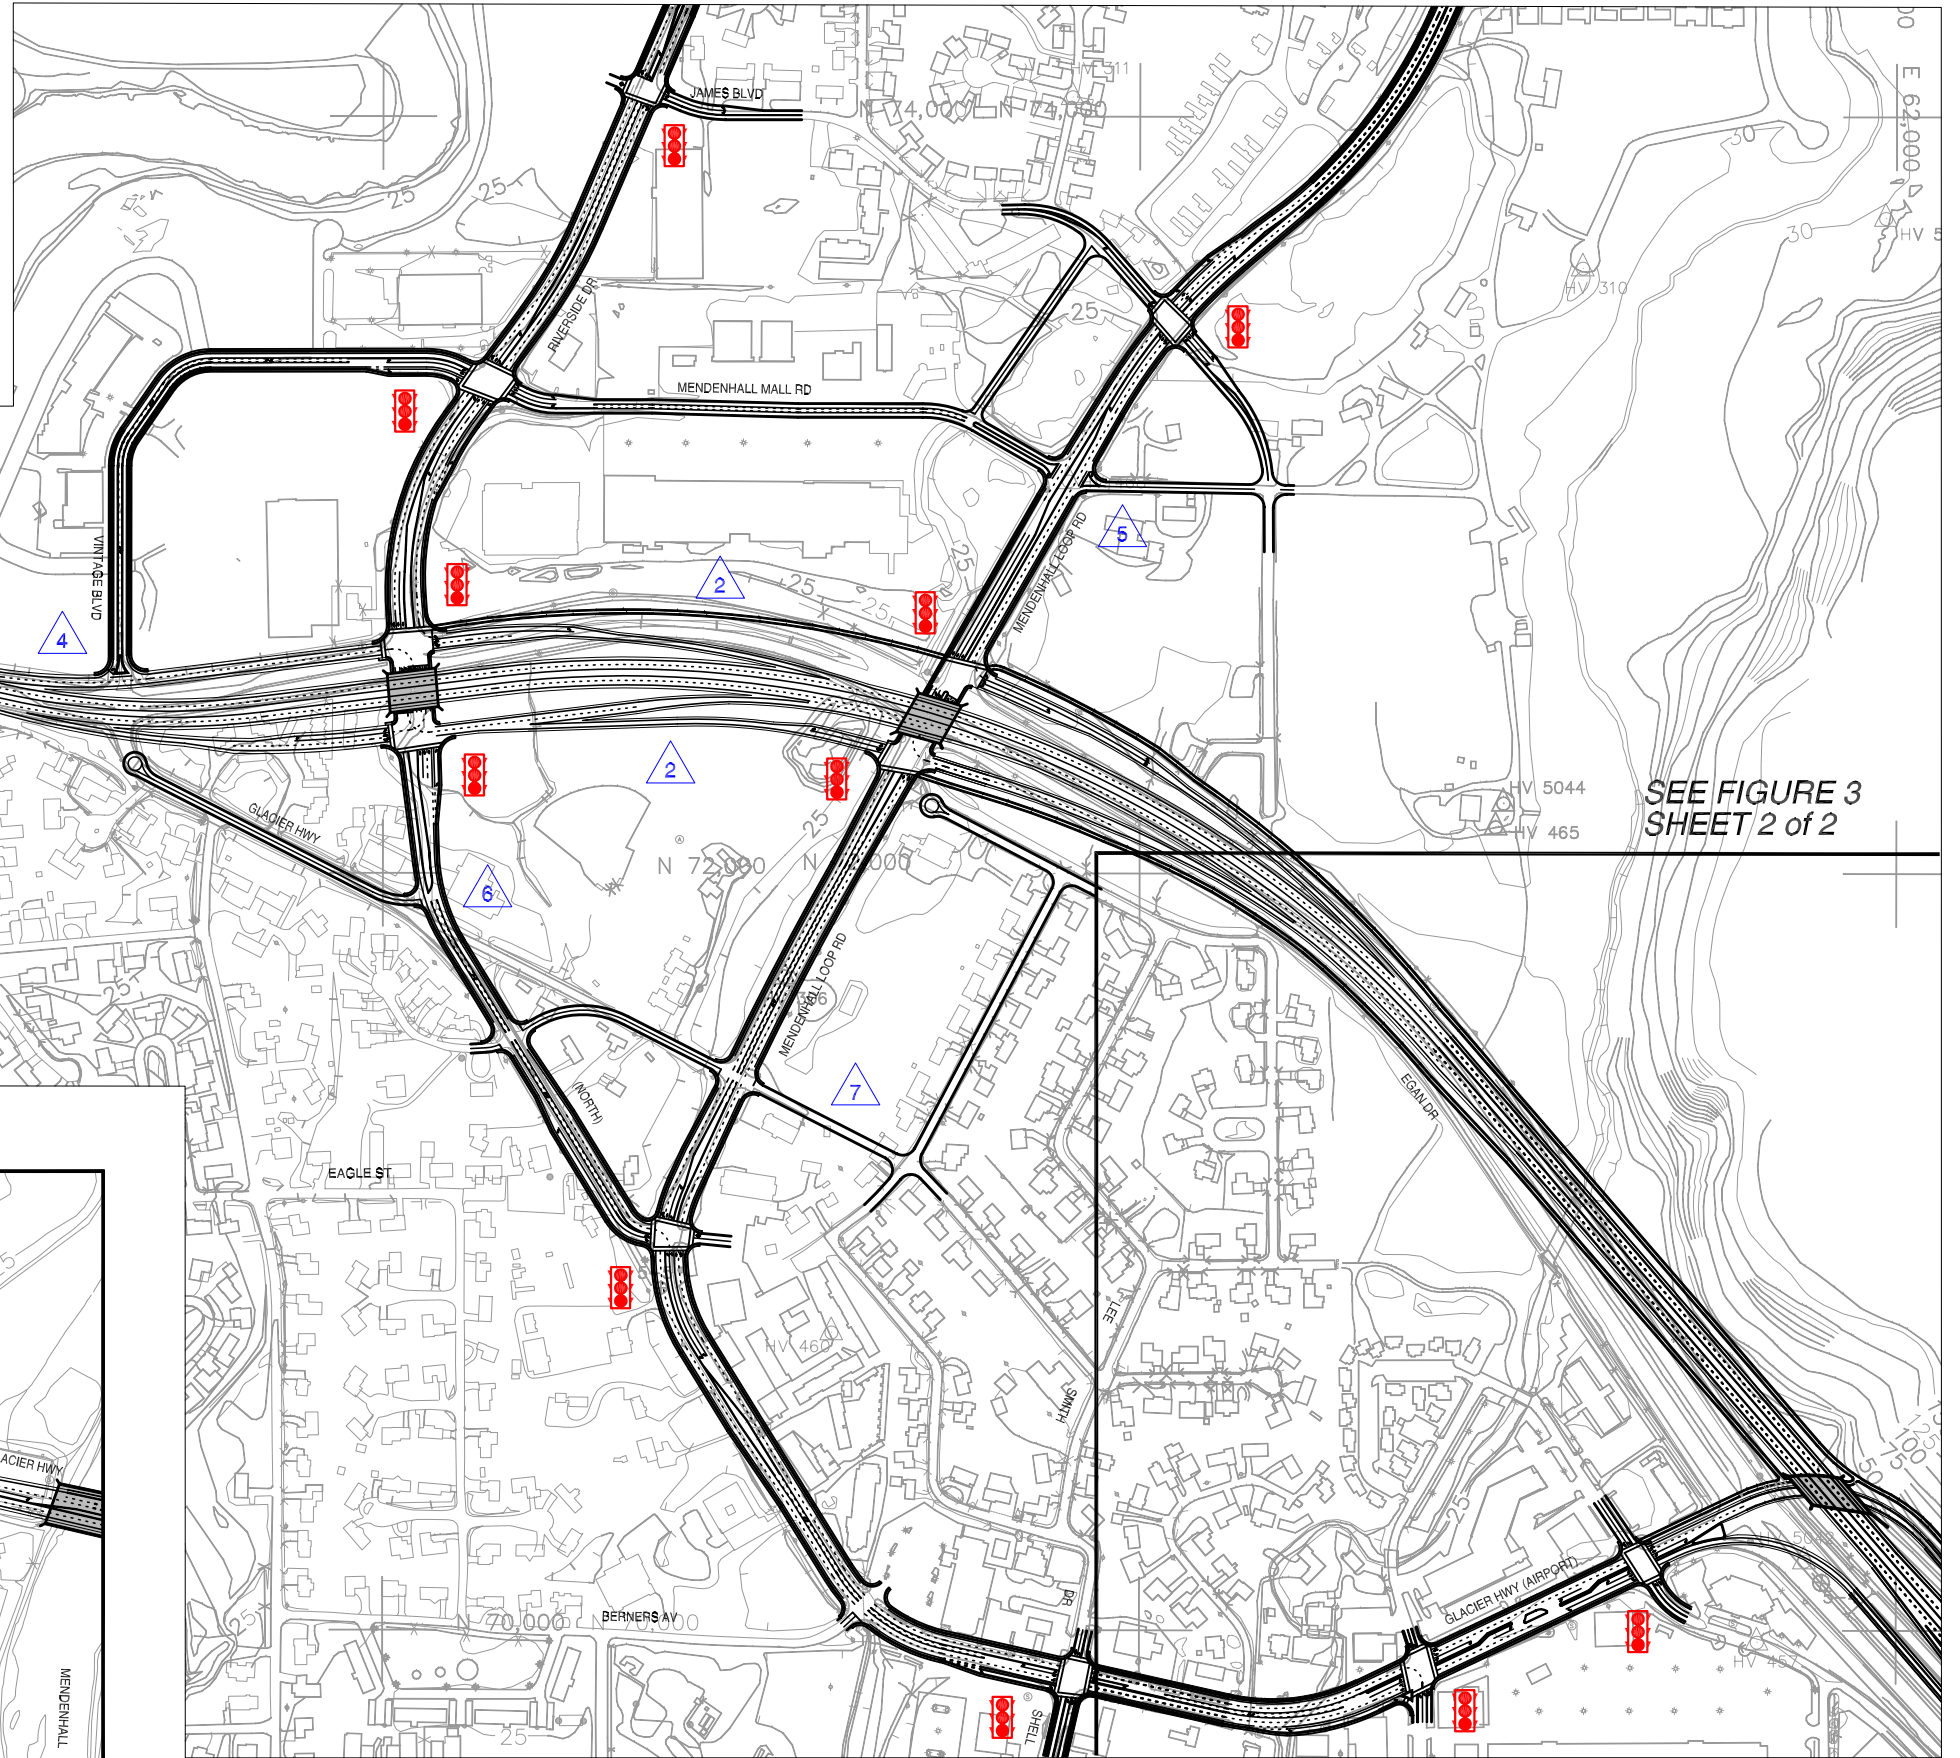

SEE FIGURE 3
SHEET 2 of 2

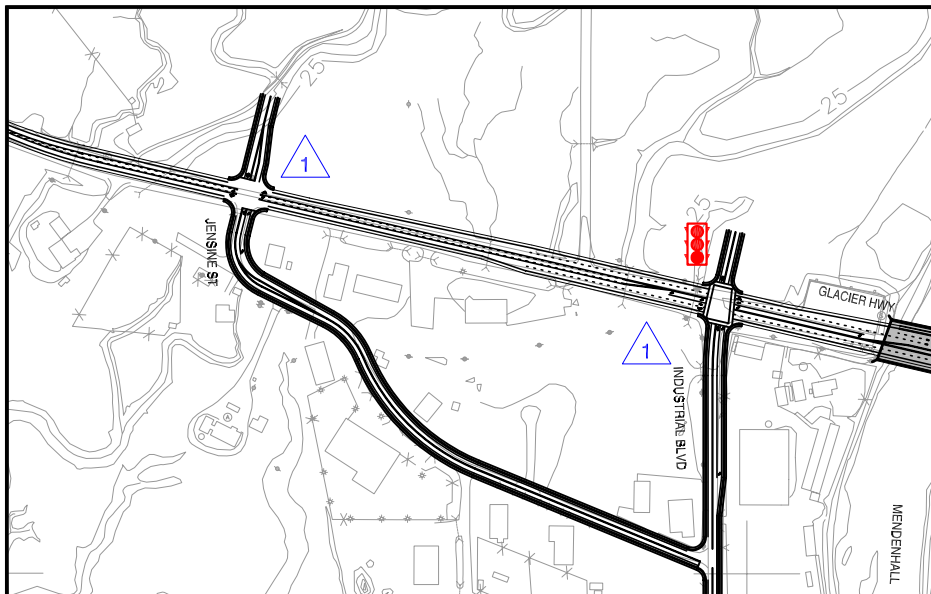

FUNCTIONAL DESIGN LAYOUT
ALTERNATIVE #3

West Egan Drive Corridor Study

Alaska Department of Transportation & Public Facilities

FIGURE	3
SHEET	1 of 2
DATE	NOV 2002

48701081-8-478281-DWG