



**Glacier Highway Bicycle and Pedestrian Improvements**  
 Project No. TEA-0955(16)/68124  
 December 2015

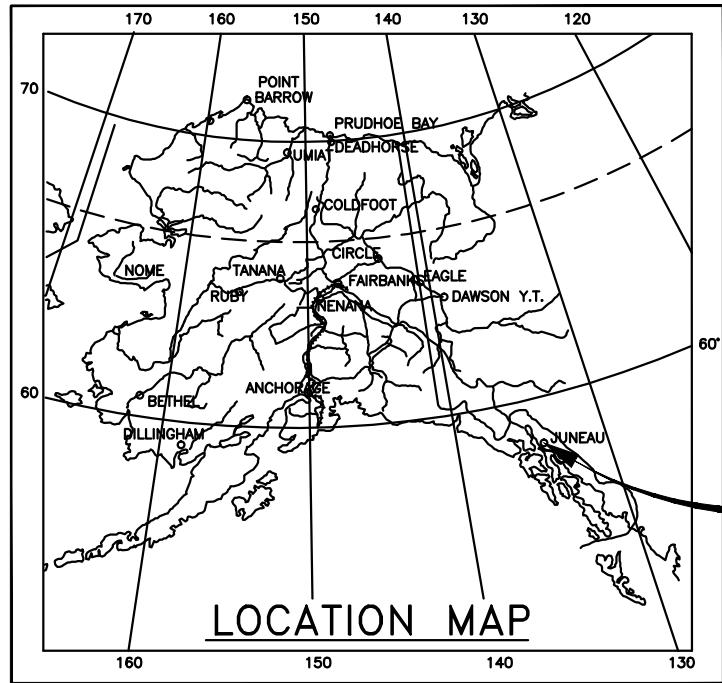


END PROJECT

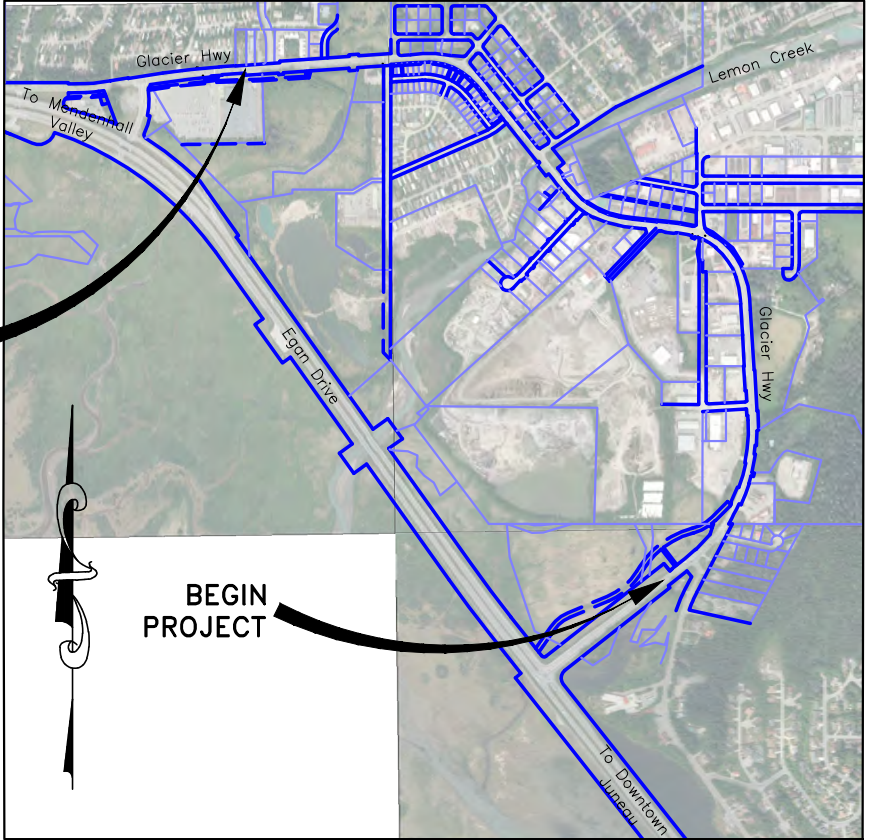

BEGIN PROJECT

Vicinity Map

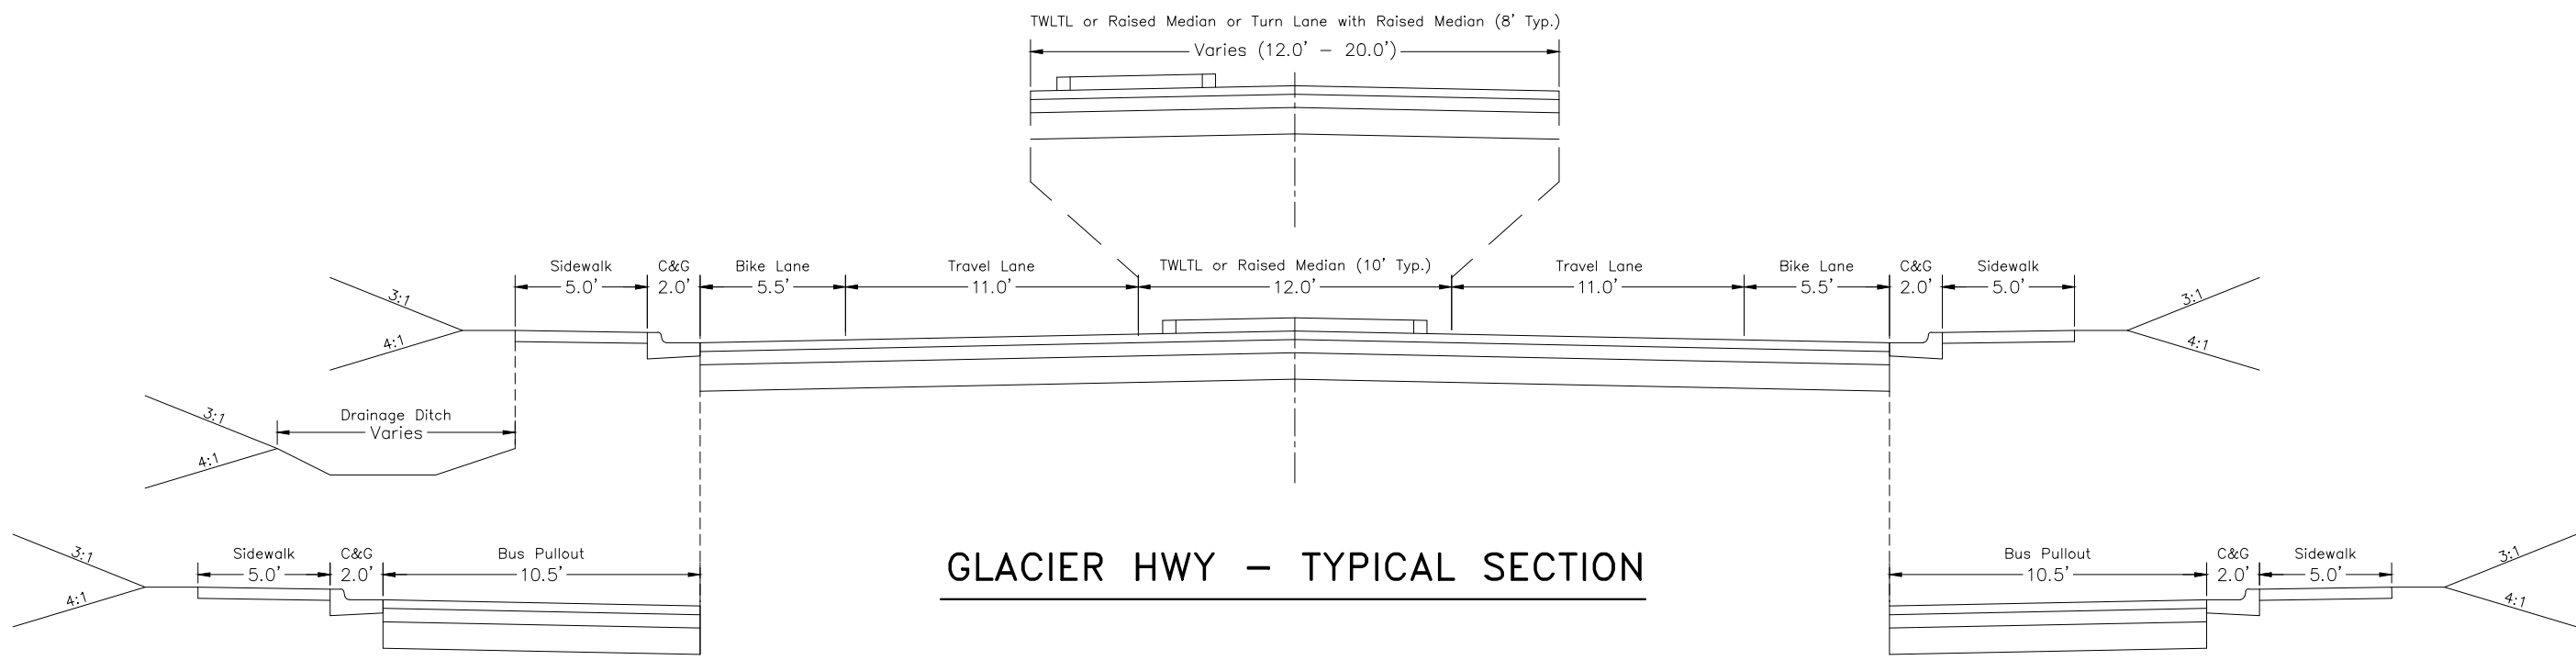

**GLACIER HWY - TYPICAL SECTION**