
SHEET | of |

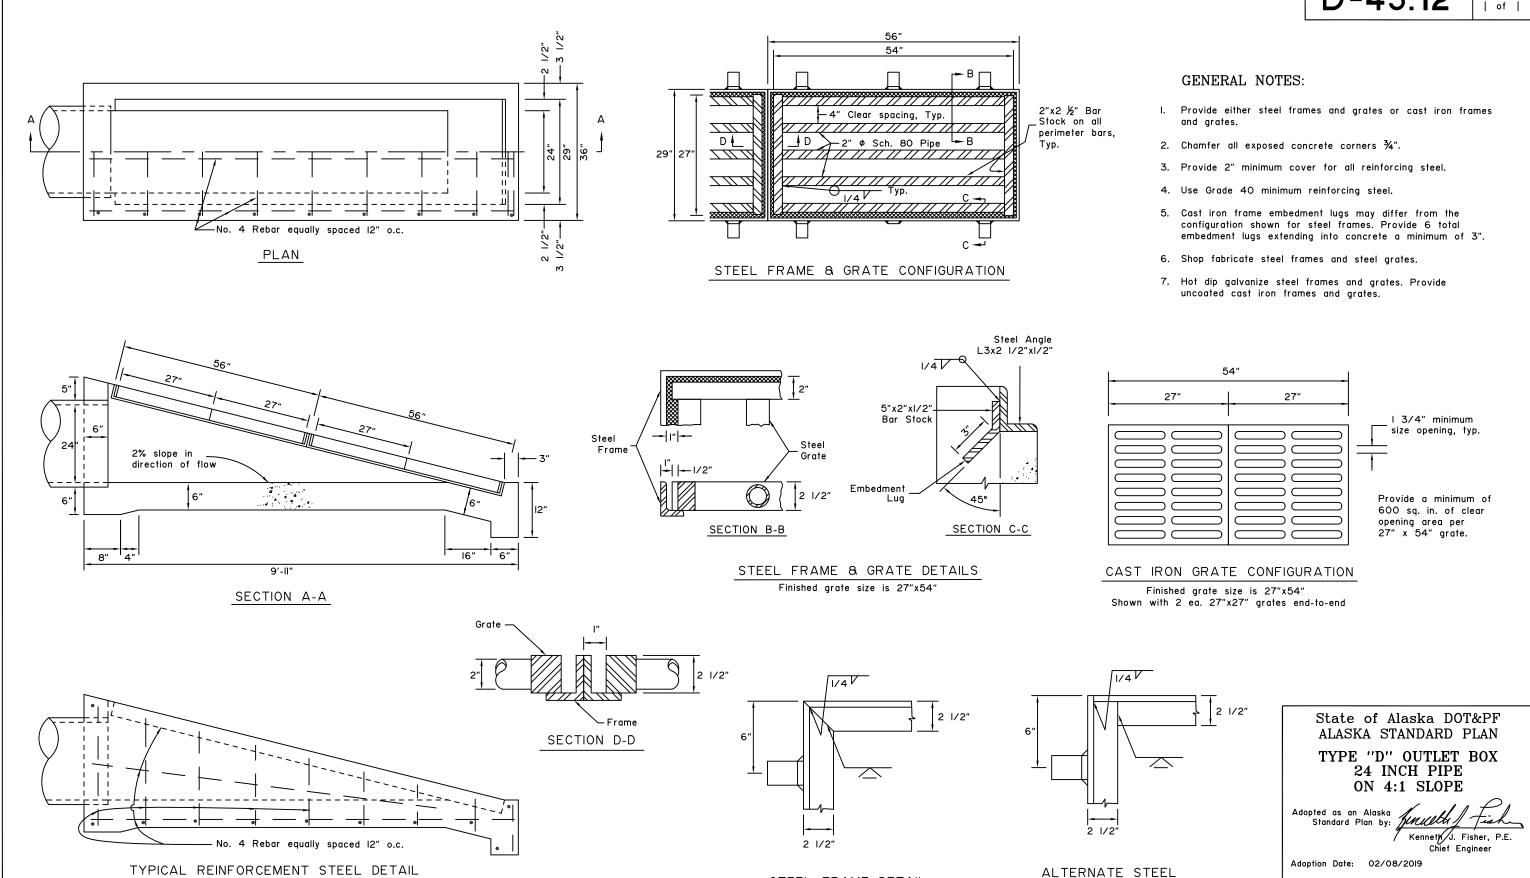

STEEL FRAME DETAIL

D-45.12

NOT TO SCALE | Next Code and Standards Review date: 02/08/2029

Last Code and Stds. Review

FRAME DETAIL